

Figure 1

Revised Interim Leachate Management Plan Processing Schematic

**FROM
LANDFILL**

150,000 to 250,000 gpd

Leachate Storage &
Pre-Processing

1 MIL GAL TANK
AST

316K GAL
AST

1 MIL GAL TANK
AST

Sampling/Analyses

Yes

Loading


Is benzene <130 ppb?

No

Continue aeration
& resample

**HAUL TO
DISPOSAL SITES**

Transfer Pump

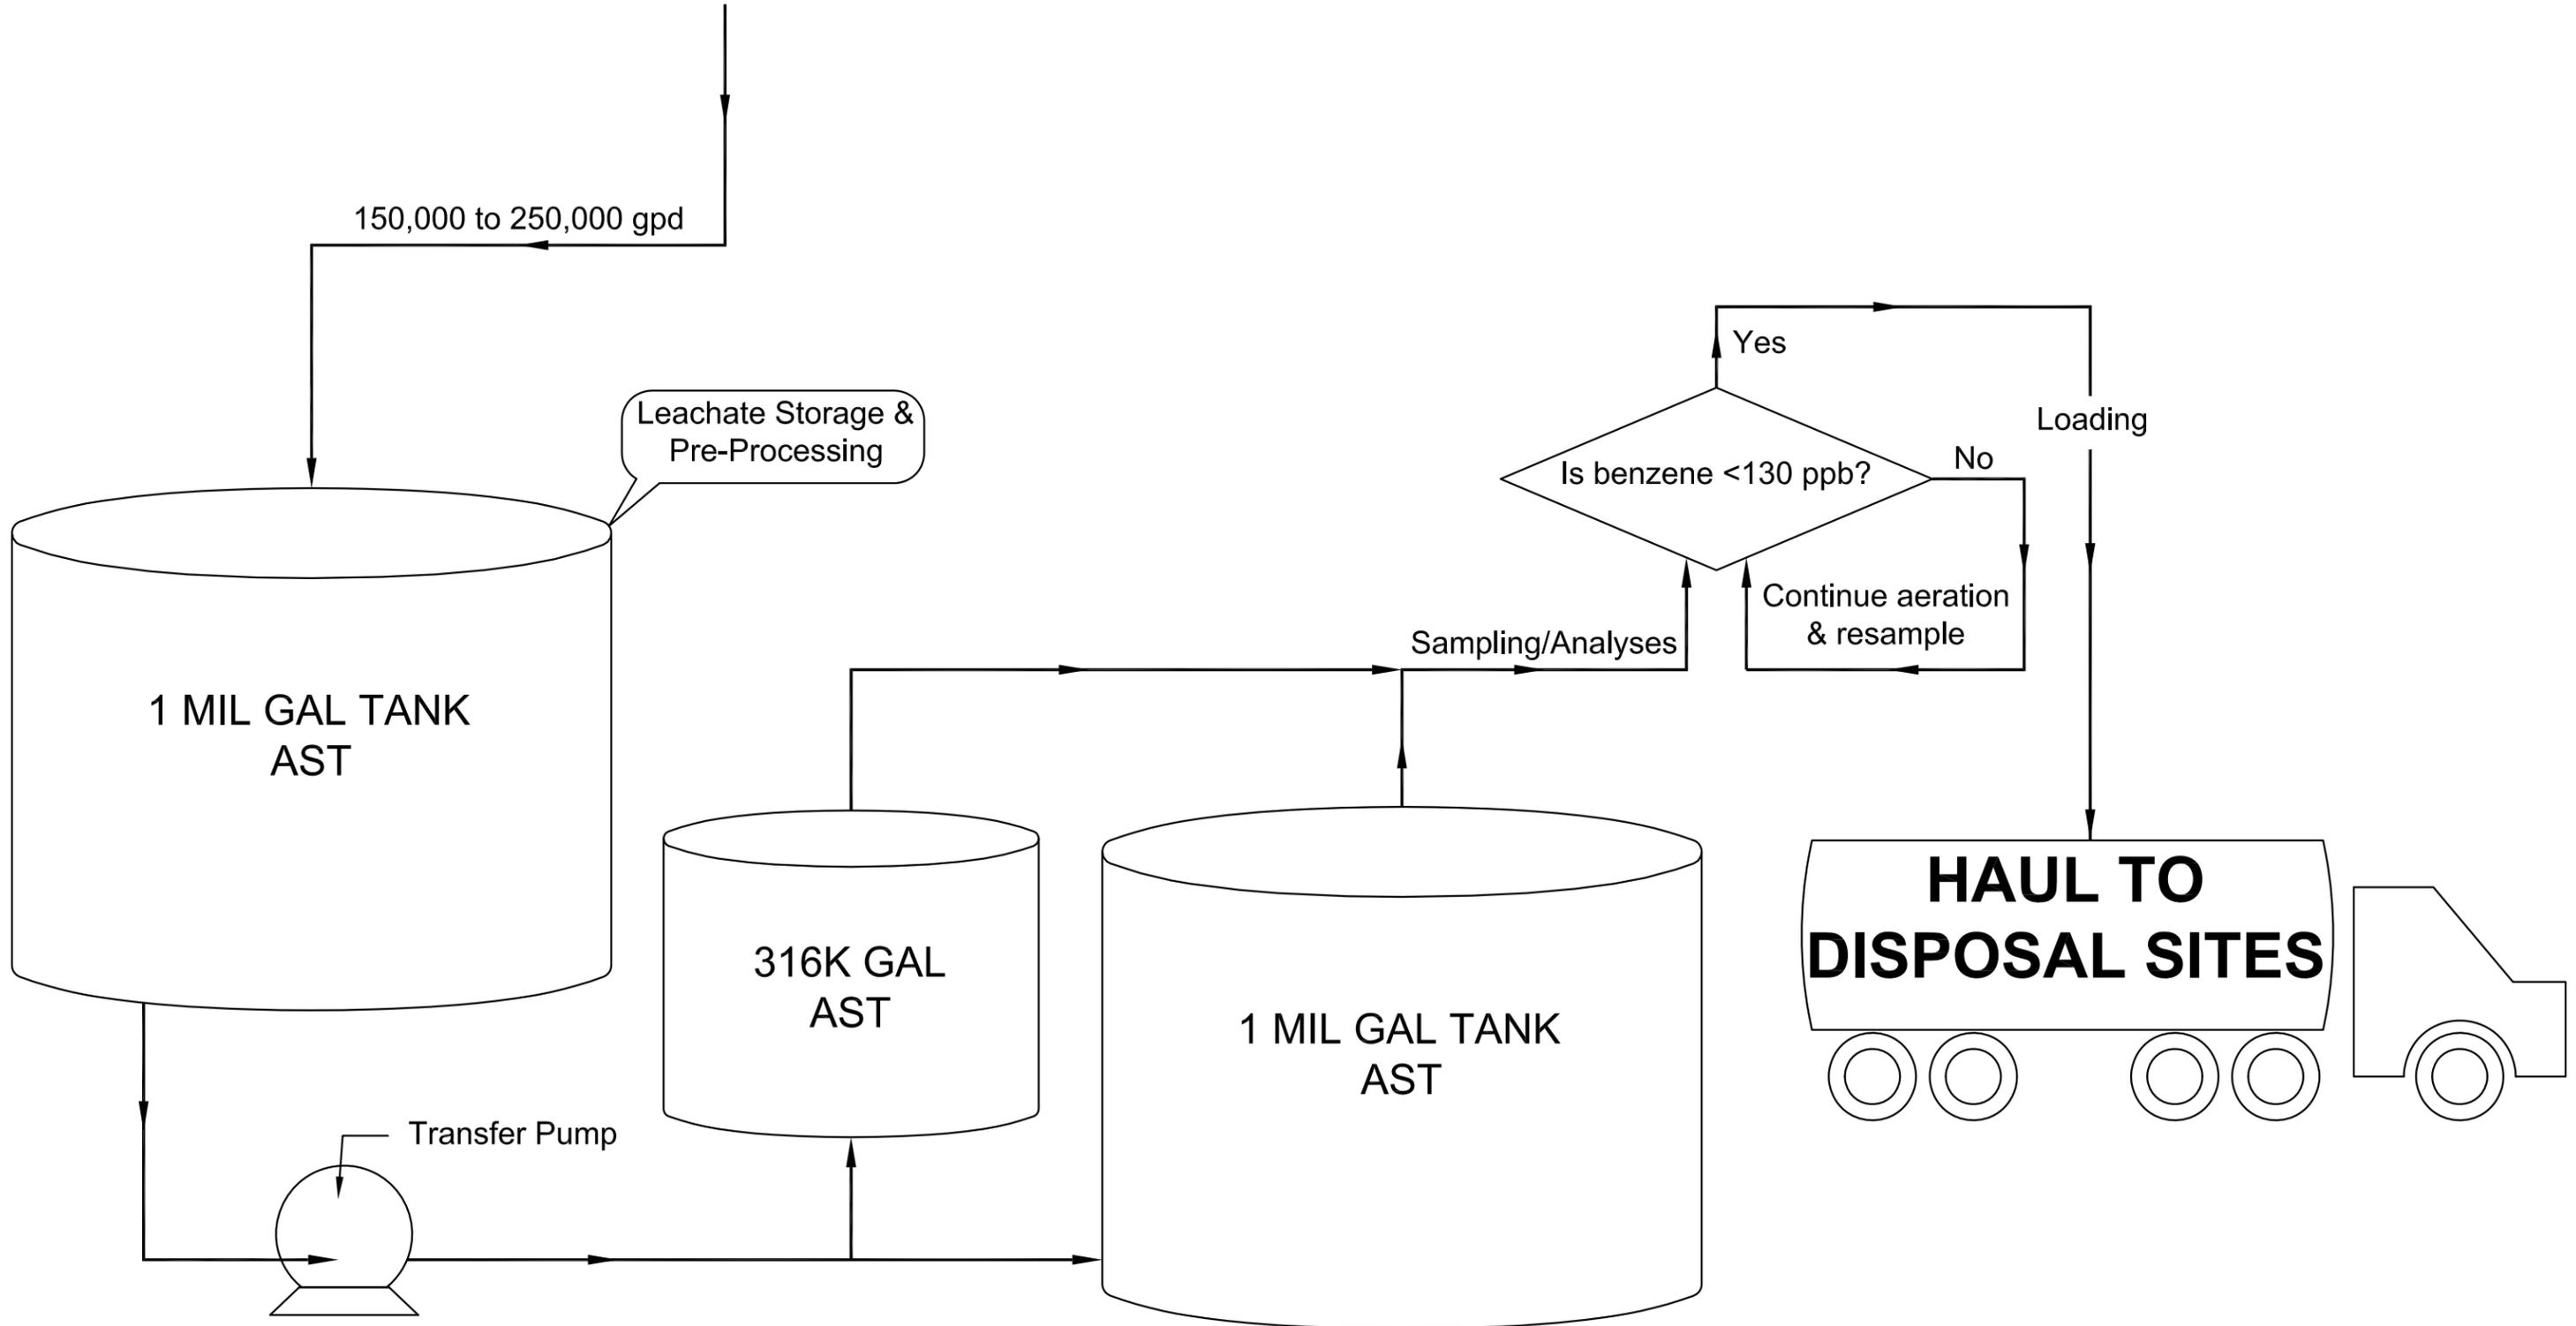

BRIDGETON LANDFILL, LLC 13570 ST. CHARLES ROCK ROAD BRIDGETON, MO 63044	BRIDGETON LANDFILL LIQUIDS MANAGEMENT		NOVEMBER 2013	DRAWING NO.: 001
REVISED INTERIM LEACHATE MANAGEMENT PLAN PROCESSING SCHEMATIC			DESIGNED BY: PML	APPROVED BY:
PROJECT NUMBER: BT-011 FILE PATH: C:\Users\Pml\Desktop\Brideton\BT-011 Leachate Interim Leachate Management Diagram.dwg		ENGINEERING, INC.	REV. 1 12/19/13	
			REV. 2 03/12/14	
			REVISION	DATE